



| DIST | COUNTY | ROUTE | POST MILES TOTAL PROJECT | SHEET No. | TOTAL SHEETS |
|---|--------|-------|-------------------------------------------------------------------------------------|-----------|--------------|
| X | X | X | X | X | X |
| REGISTERED CIVIL ENGINEER | | | X | DATE | |
| PLANS APPROVAL DATE | | | | | |
| The State of California or its officers or agents shall not be responsible for the accuracy or completeness of electronic copies of this plan sheet. | | | REGISTERED PROFESSIONAL ENGINEER No. X Exp. X CIVIL STATE OF CALIFORNIA | | |

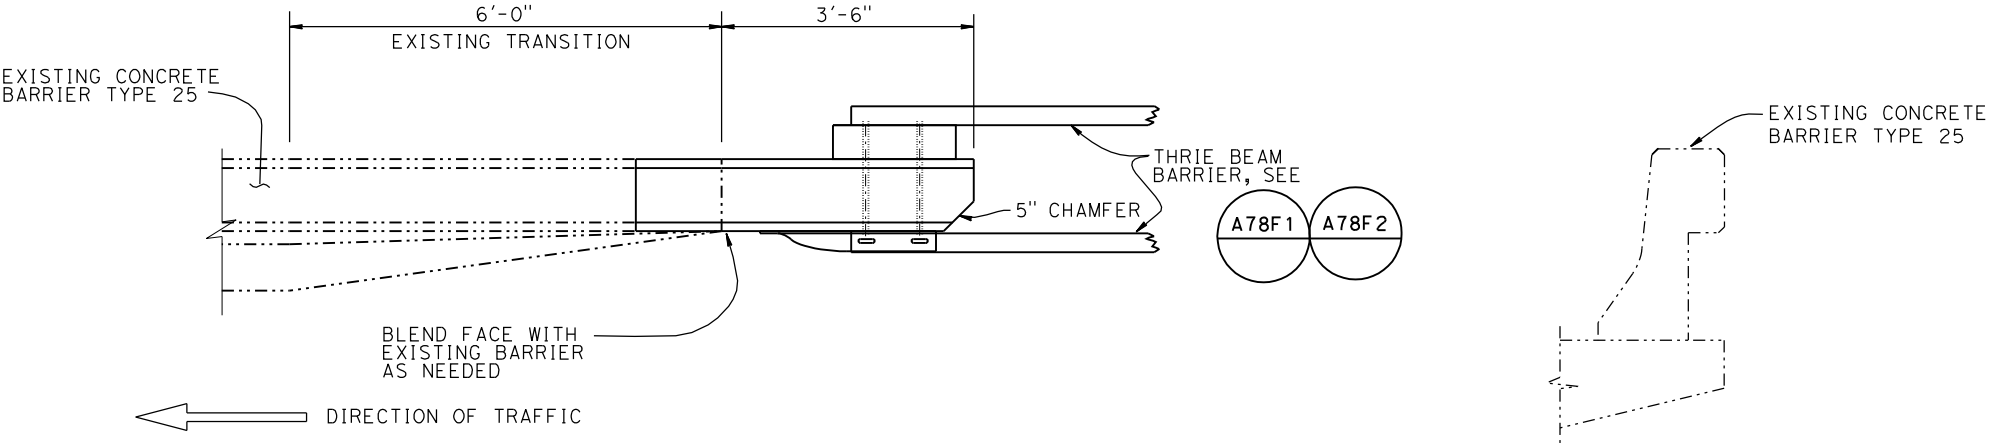


PLAN
3/4" = 1'-0"


CONCRETE BARRIER TYPE 25
3/4" = 1'-0"

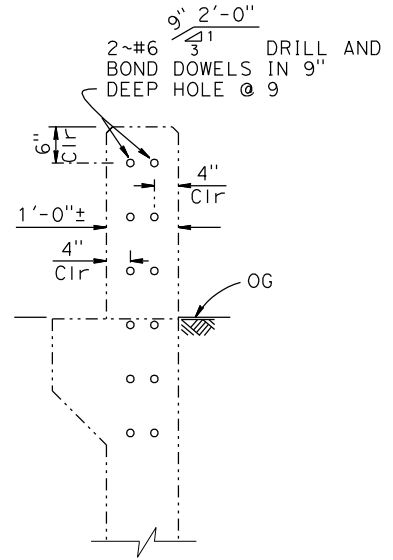

SECTION A-A
3/4" = 1'-0"

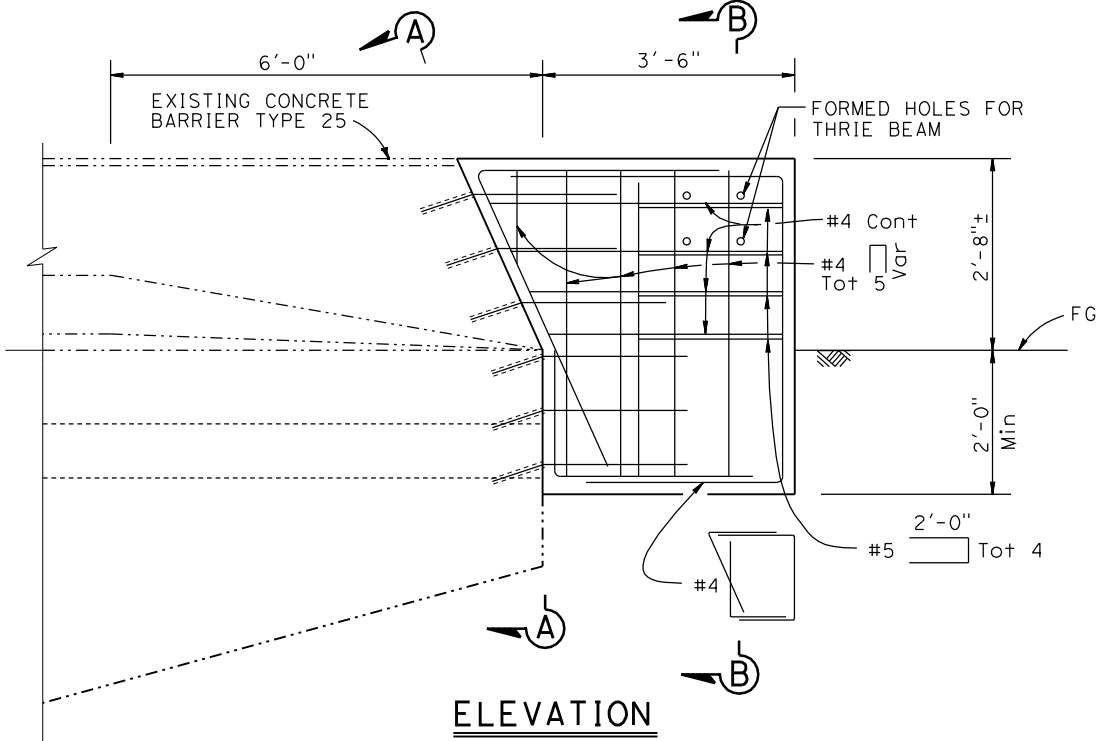

ELEVATION
3/4" = 1'-0"

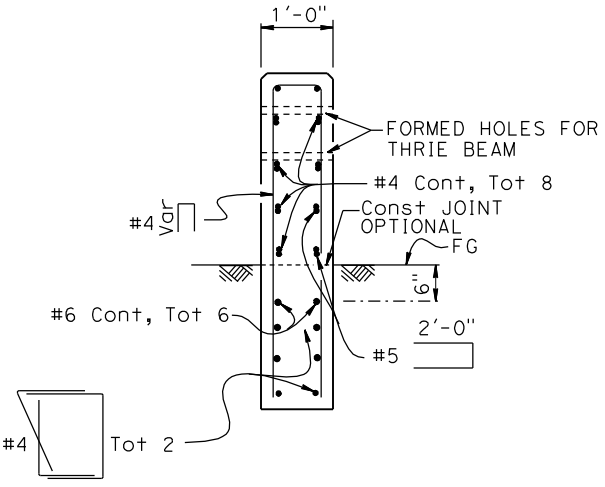

NOTE:
Thrie Beam not shown

SECTION B-B
3/4" = 1'-0"

LEGEND:
----- Indicates Existing Structure
————— Indicates New Construction

NOTE:
THE CONTRACTOR SHALL VERIFY ALL CONTROLLING FIELD DIMENSIONS BEFORE ORDERING OR FABRICATING ANY MATERIAL.

| | | | | | | | | | | | | | | | |
|---------------------------------------------------------------------|--------------------------------|--------------------------------------------|---------------------------------------------------------------|--------------------------------------------|------------|--------------------------------------|---|--------------------------------------|-----------------|-------------------------------------------------|----------------|--|--|-------|----|
| STANDARD DRAWING | | | STATE OF CALIFORNIA DEPARTMENT OF TRANSPORTATION | DIVISION OF ENGINEERING SERVICES | BRIDGE NO. | X | | | | | | | | | |
| FILE NO. xs16-010 | APPROVAL DATE <u>July 2011</u> | | | | POST MILE | THRIE BEAM CONNECTION-TYPE 25 | | | | | | | | | |
| | | | | | X | | | | | | | | | | |
| DS OSD 2147A (ENGLISH STANDARD DRAWING "XS" BORDER REV. (02-02-11)) | | ORIGINAL SCALE IN INCHES FOR REDUCED PLANS | | 0 | 1 | 2 | 3 | UNIT: X PROJECT NUMBER & PHASE: X | CONTRACT NO.: X | DISREGARD PRINTS BEARING EARLIER REVISION DATES | REVISION DATES | | | SHEET | OF |
| | | | | | | | | FILE => \$REQUEST | | | | | | X | X |